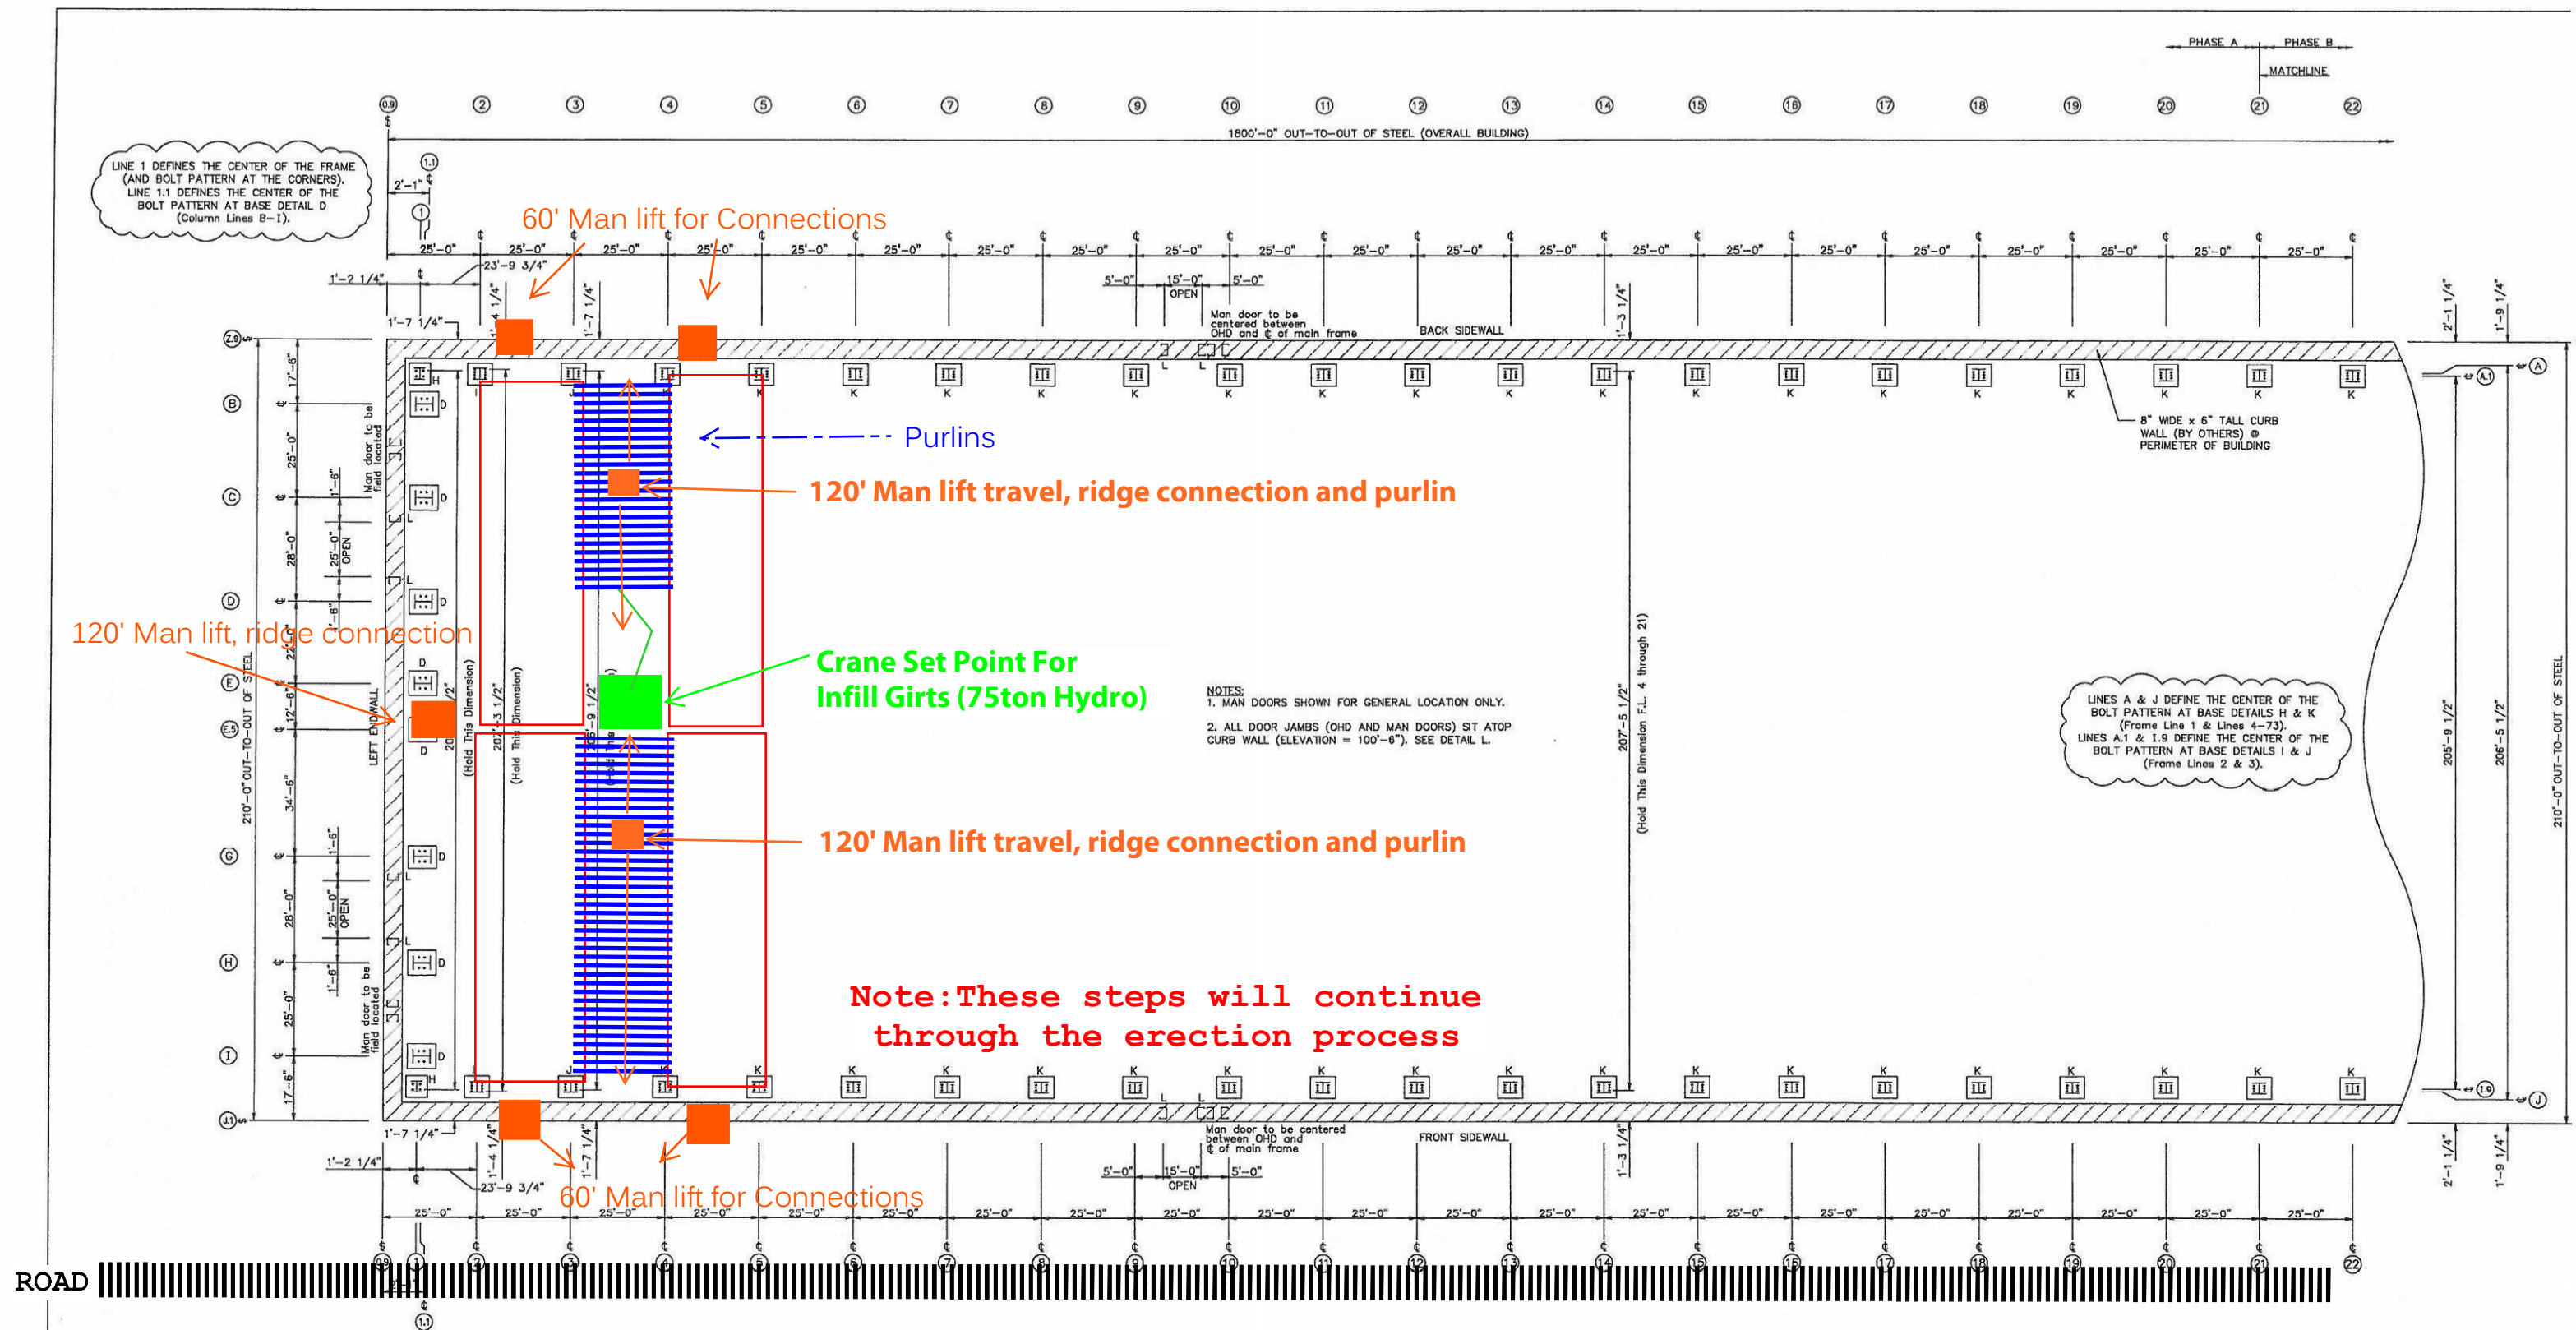


ANCHOR BOLT PLAN
NOTE: All Base Plates @ 100'-2" (U.N.)
NOTE: Finished Floor Elevation @ 100'-0" (U.N.)

GENERAL NOTES:
1. ALL DIMENSIONS ARE OUT TO OUT OF STEEL.
IF CONCRETE NOTCH IS REQUIRED, THEN
THE APPROPRIATE DIMENSIONS SHOULD BE

A.B. SIZE AND PROJECTION		ANCHOR BOLT QUANTITY		ALLOW. LOAD TO BOLTS (LBS.)	PROJ. P (IN.)	MIN. EMBED D (IN.)	ISSUE	DESCRIPTION	BY	DATE
QTY.	BOLT DIA.	AS REQ'D	1"							
							0	CONSTRUCTION	RST	10/9/13
							1	CONSTRUCTION	JAC	11/4/13

CERTIFICATION EXTENDS ONLY FOR THE LOADS SPECIFIED ON KIRBY'S PURCHASER'S SPECIFICATIONS. IF ERECTED AS INDICATED. NOTE THAT KIRBY'S IS NOT ACTING AS THE ENGINEER OF RECORD FOR THIS CONSTRUCTION PROJECT.

Kirby Building Systems