

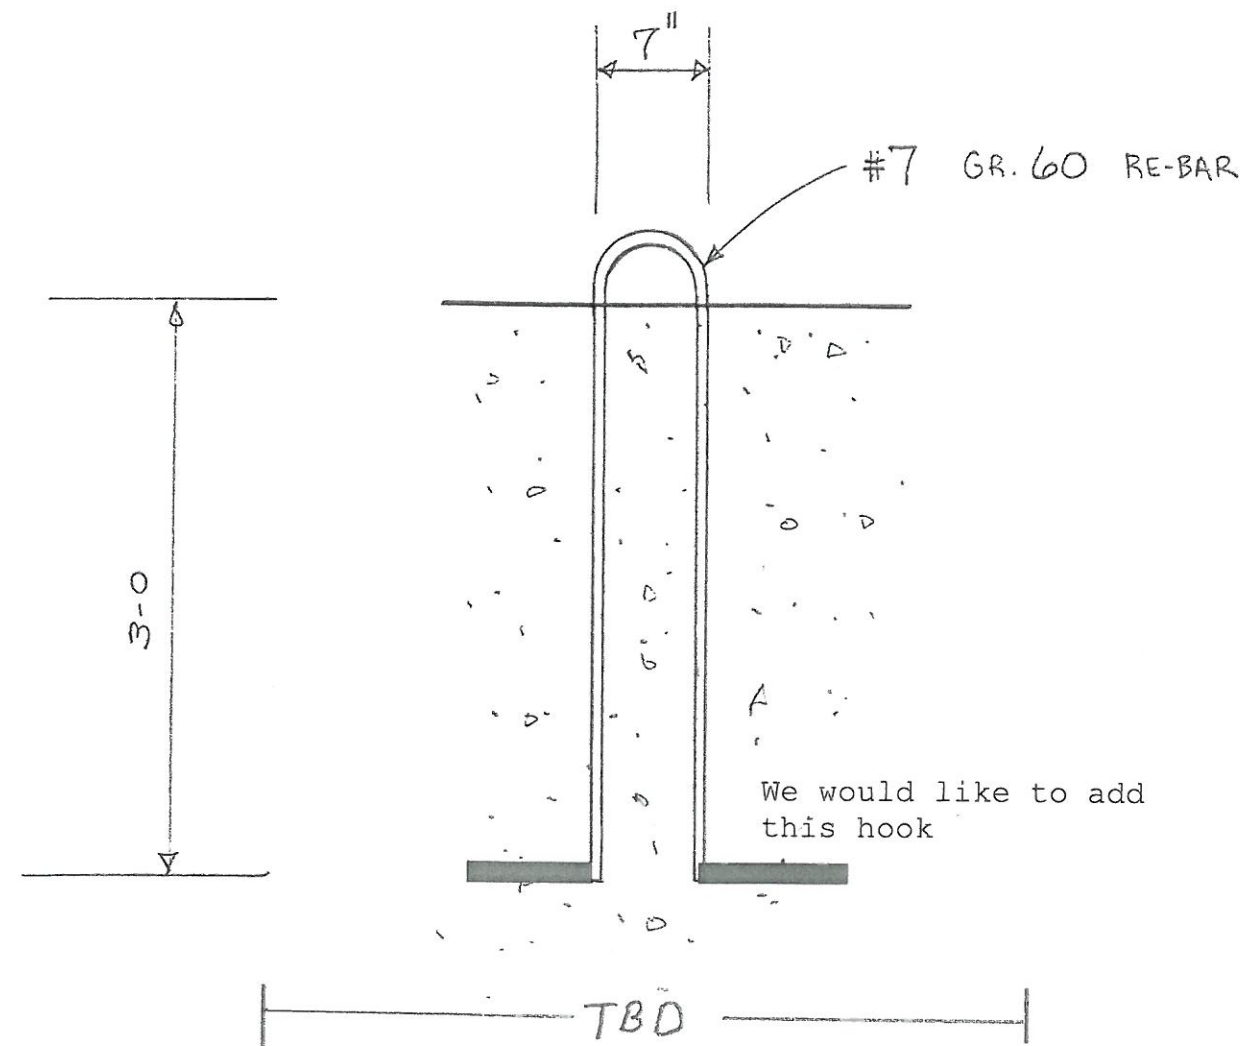


TEMP BRACING CABLE DEAD MAN

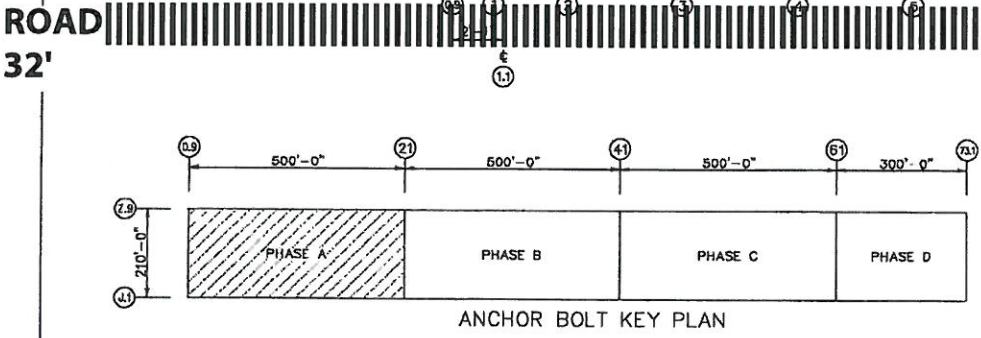

Dead Men Lay out

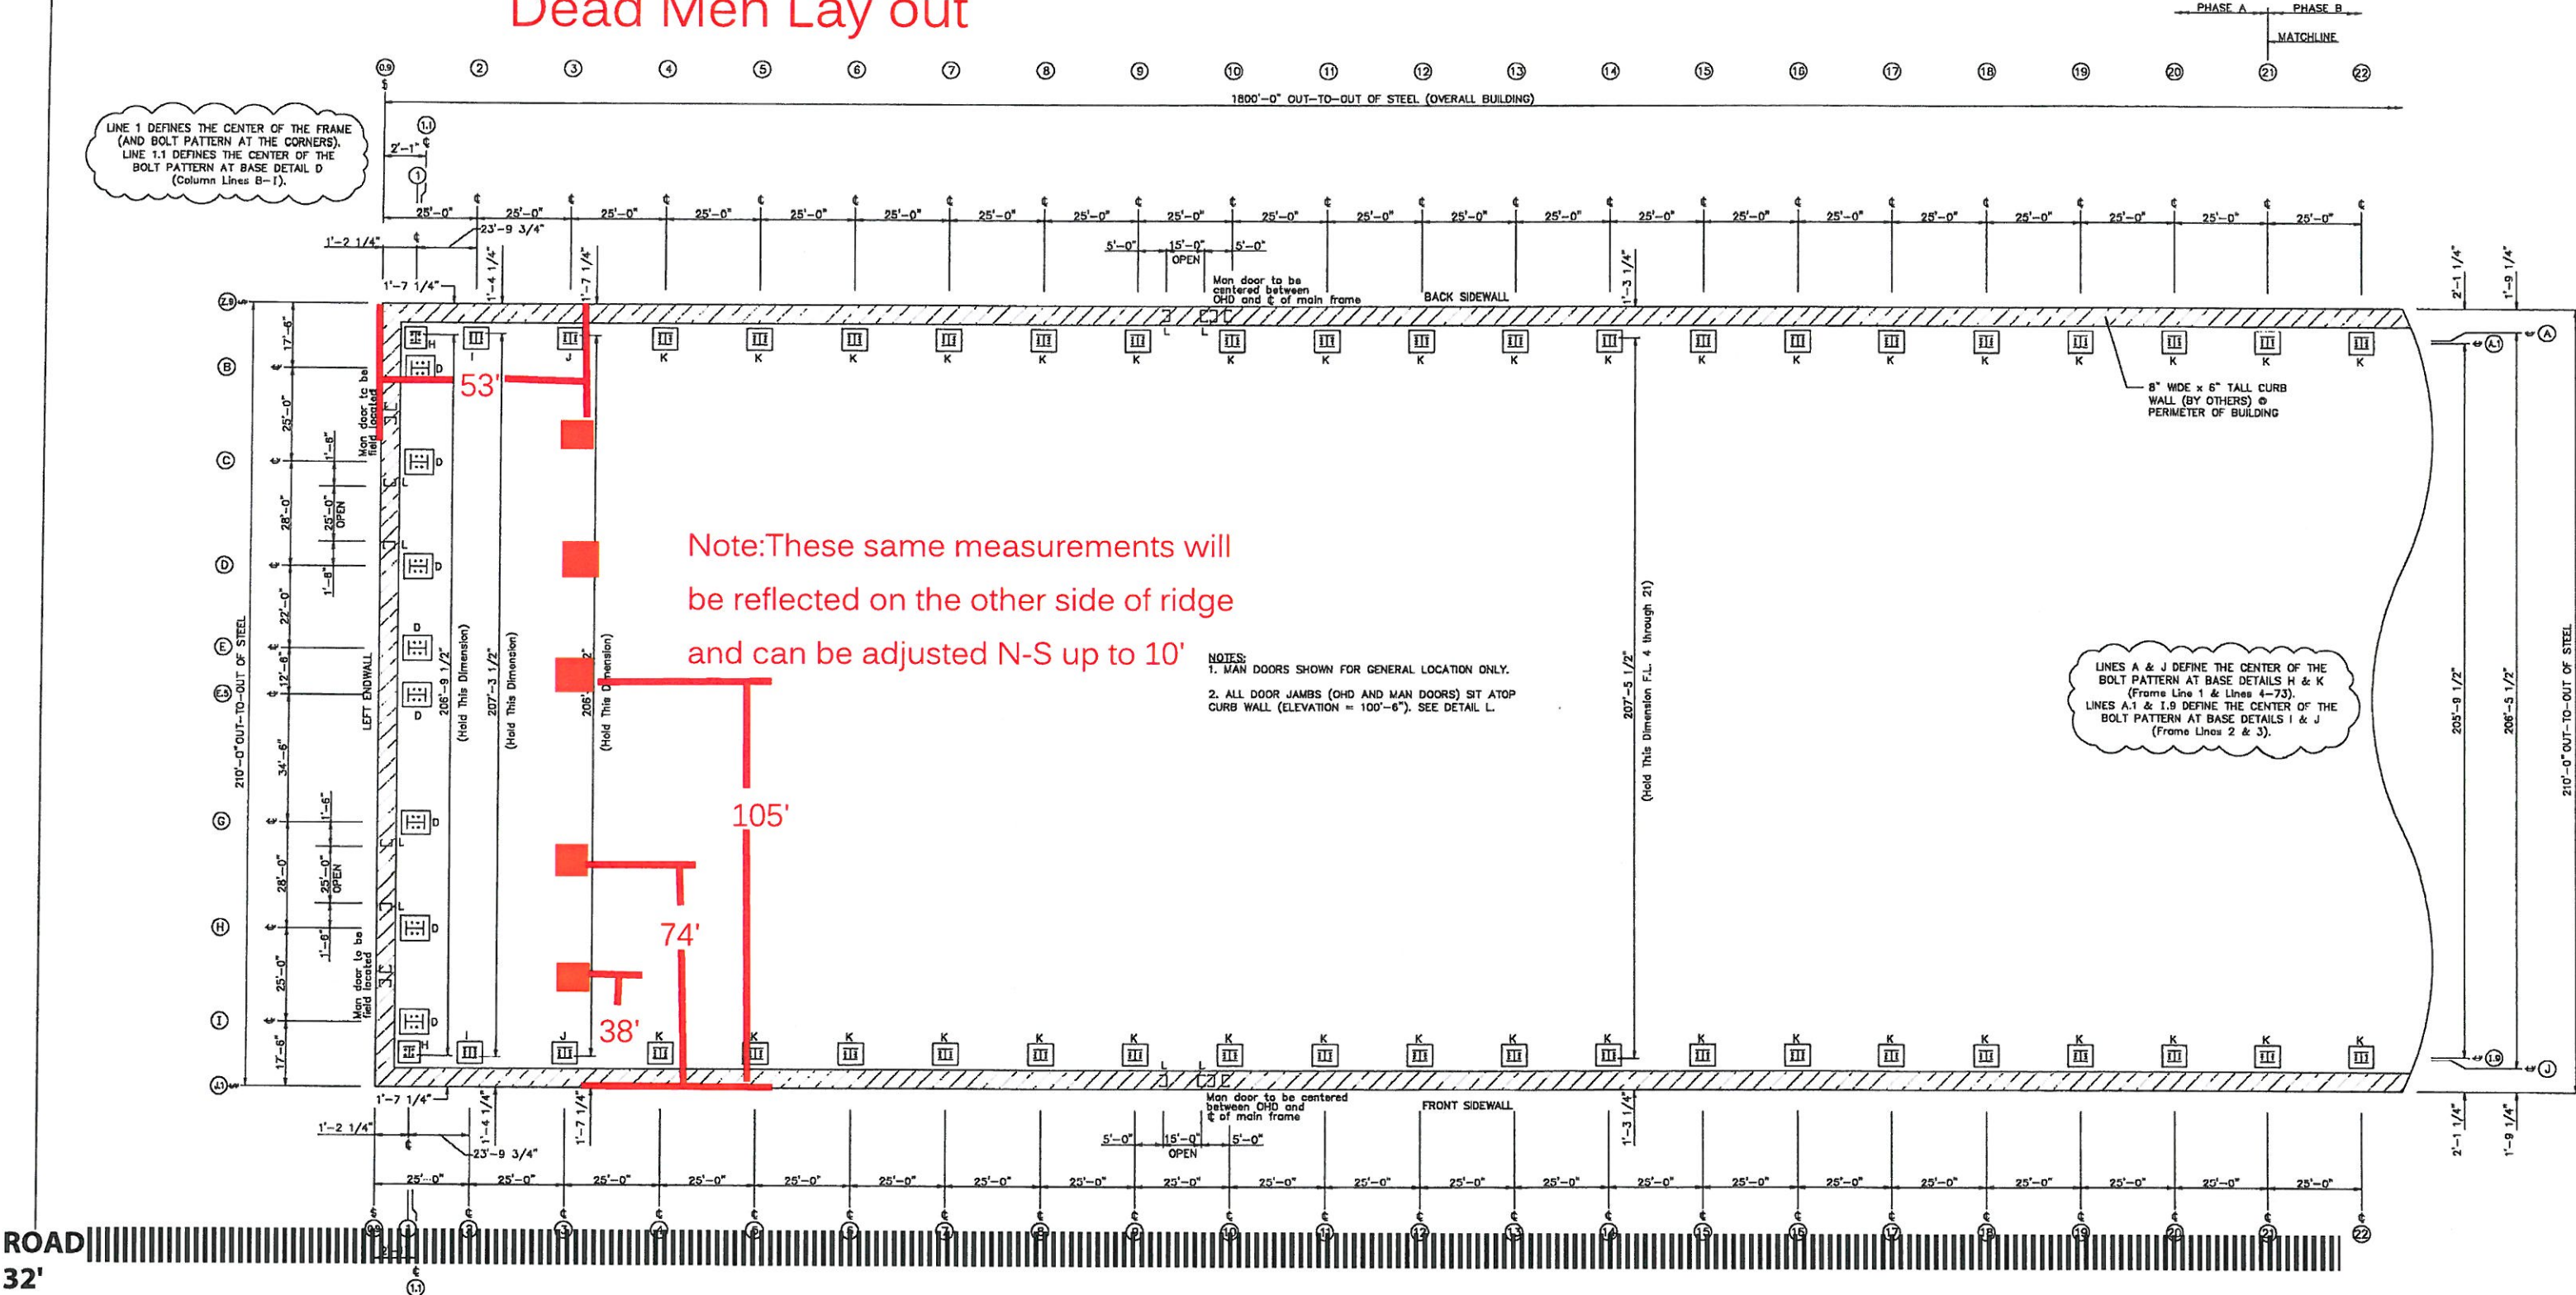

ANCHOR BOLT PLAN
NOTE: All Base Plates @ 100'-2" (U.N.)
NOTE: Finished Floor Elevation @ 100'-0" (U.N.)

GENERAL NOTES:
1. ALL DIMENSIONS ARE OUT TO OUT OF STEEL.
IF CONCRETE NOTCH IS REQUIRED, THEN

A.B. SIZE AND PROJECTION	ANCHOR BOLT QUANTITY		ALLOW. LOAD TO BOLTS (LBS.)	PROJ. P (IN.)	MIN. EMBED D (IN.)	ISSUE	DESCRIPTION	BY	DATE
	QTY.	BOLT DIA.							
1 - BOTTOM OF	AS REQ'D	3"				0	CONSTRUCTION	RST	10/9/13
						A	CONSTRUCTION	JAC	11/4/13

CERTIFICATION EXTENDS ONLY FOR THE LOADS SPECIFIED ON KIRBY'S PLAN APPLIED TO THE STRUCTURAL COMPONENTS OF THE BUILDING DESIGNED AND KIRBY BUILDING SYSTEMS, IF ERECTED AS INDICATED. NOTE THAT KIRBY IS NOT ACTING AS THE ENGINEER OF RECORD FOR THIS CONSTRUCTION PROJECT

