


LINE 1 DEFINES THE CENTER OF THE FRAME (AND BOLT PATTERN AT THE CORNERS). LINE 1.1 DEFINES THE CENTER OF THE BOLT PATTERN AT BASE DETAIL D (Column Lines B-1).

PHASE A PHASE B
MATCHLINE

1800'-0" OUT-TO-OUT OF STEEL (OVERALL BUILDING)

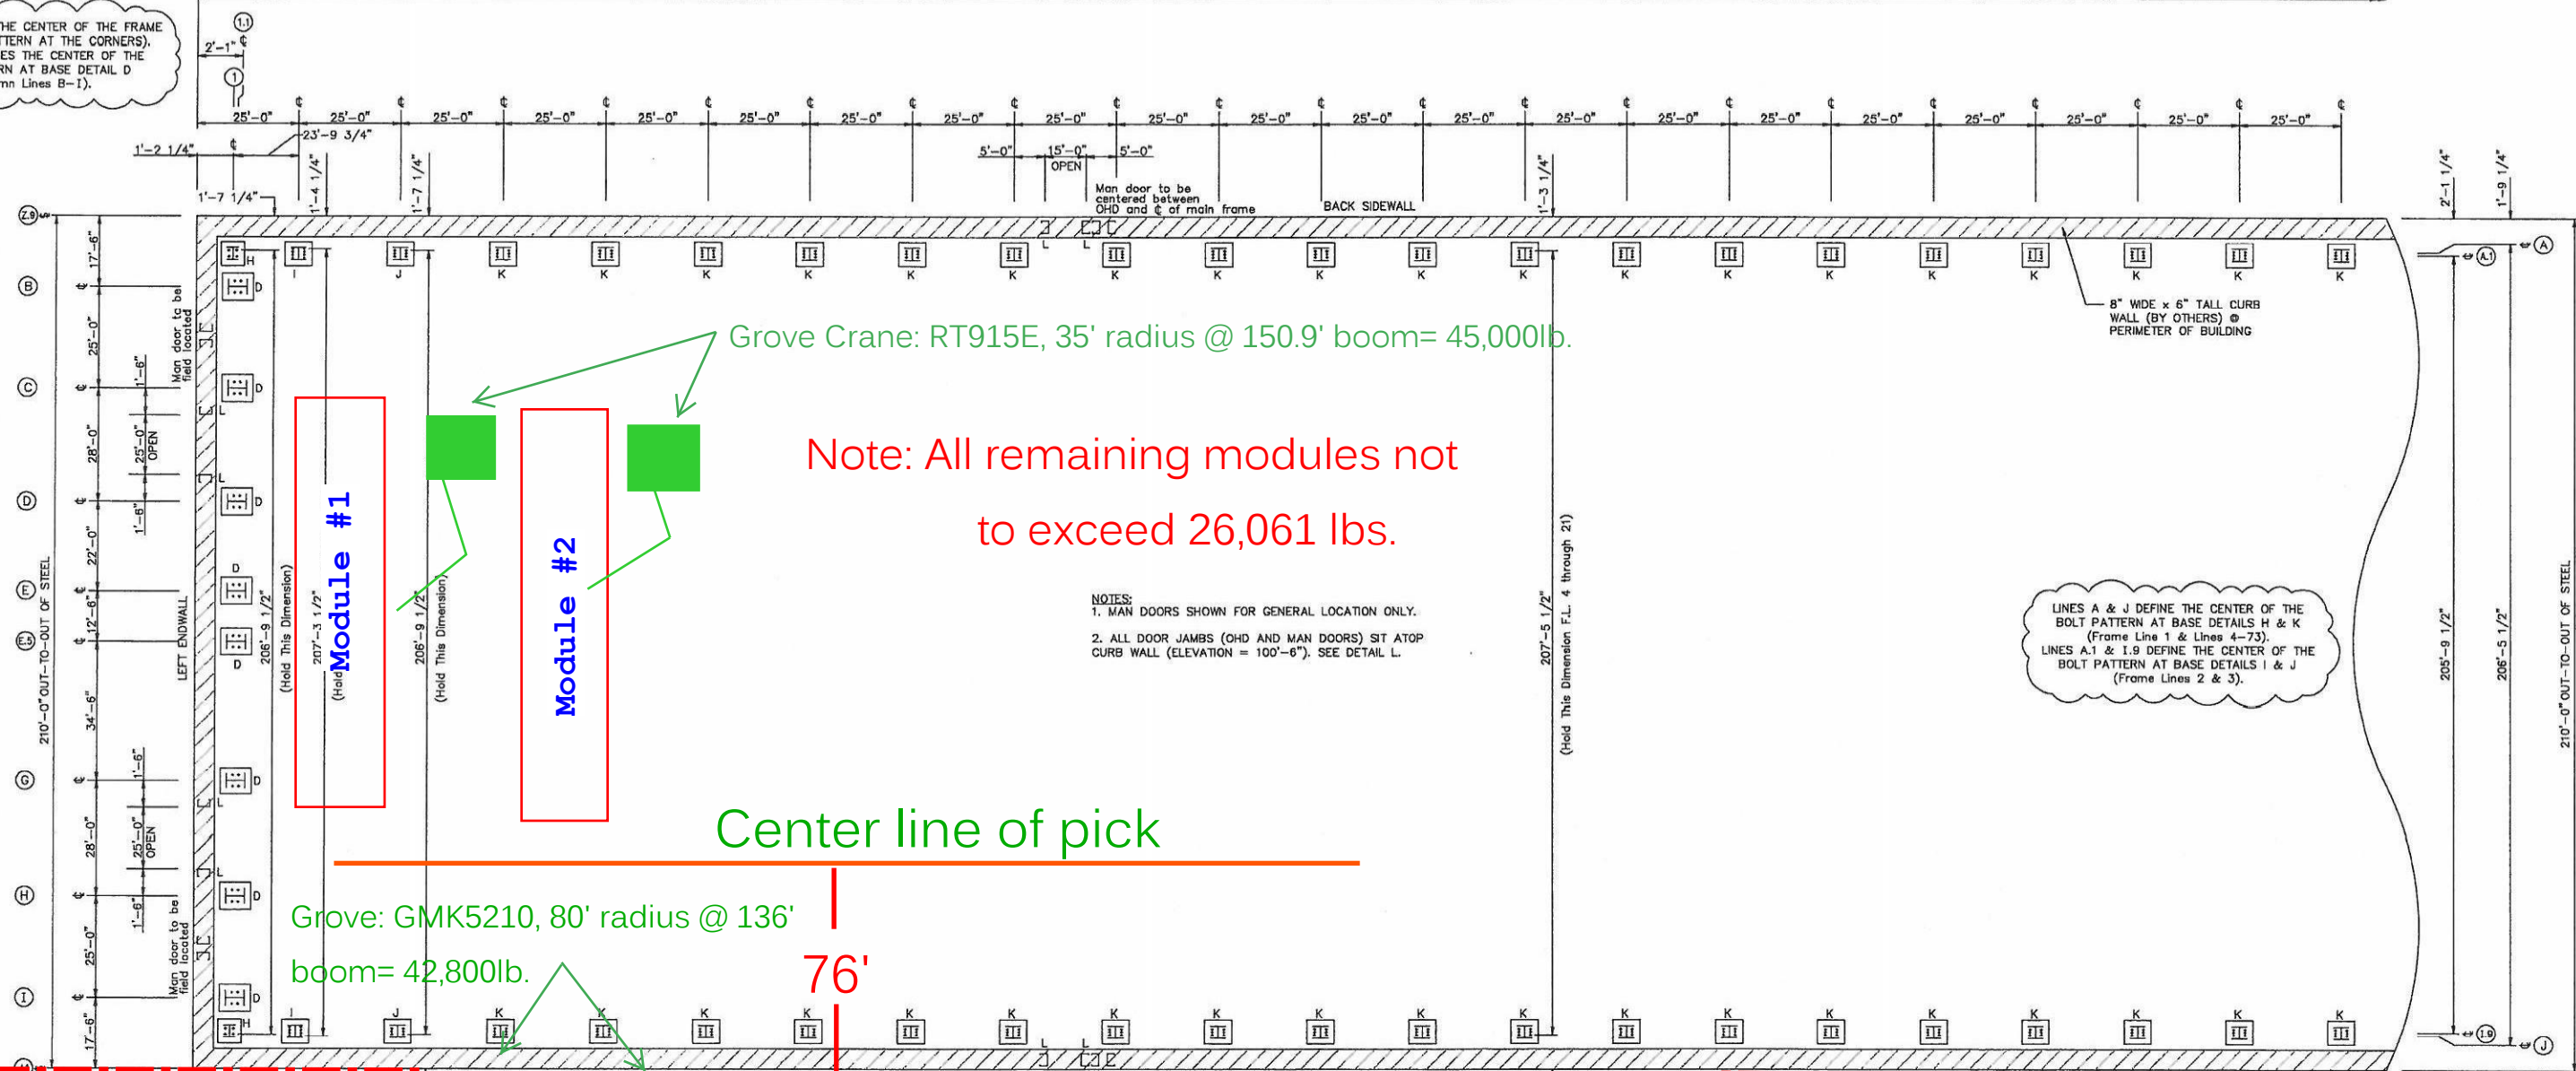

NOTES:
1. MAN DOORS SHOWN FOR GENERAL LOCATION ONLY.
2. ALL DOOR JAMBS (OHD AND MAN DOORS) SIT ATOP CURB WALL (ELEVATION = 100'-6"). SEE DETAIL L.

LINES A & J DEFINE THE CENTER OF THE BOLT PATTERN AT BASE DETAILS H & K (Frame Line 1 & Lines 4-73). LINES A.1 & I.9 DEFINE THE CENTER OF THE BOLT PATTERN AT BASE DETAILS I & J (Frame Lines 2 & 3).

Center line of pick

Grove: GMK5210, 80' radius @ 136' boom= 42,800lb.

76'

Center of pin

Note: Crane Path To Be Clear, Compacted And Level

Note: Crane Path To Be Clear, Compacted And Level

ROAD
32'

5' →

Module #1
32,745lb.

25'

62'

Center of module

2' →

122'

Module #2
25,527lb.

89'

Center of module

ANCHOR BOLT PLAN
NOTE: All Base Plates @ 100'-2" (U.N.)
NOTE: Finished Floor Elevation @ 100'-0" (U.N.)

ANCHOR BOLT KEY PLAN

GENERAL NOTES:
1. ALL DIMENSIONS ARE OUT TO OUT OF STEEL. IF CONCRETE NOTCH IS REQUIRED, THEN THE APPROPRIATE DIMENSIONS SHOULD BE

A.B. SIZE AND PROJECTION	ANCHOR BOLT QUANTITY		ALLOW. LOAD TO BOLTS (LBS.)	PROJ. P (IN.)	MIN. EMBED D (IN.)	ISSUE	DESCRIPTION	BY	DATE
	QTY.	BOLT DIA.							
1	AS REQ'D	1/2"				0	CONSTRUCTION	RST	10/9/13
2						1	CONSTRUCTION	JAC	11/4/13

CERTIFICATION EXTENDS ONLY FOR THE LOADS SPECIFIED ON KIRBY'S PURCHASER'S ORDER. KIRBY'S PURCHASER'S ORDER IS THE ONLY AUTHORITY FOR THE LOADS SPECIFIED ON KIRBY'S PURCHASER'S ORDER. KIRBY'S PURCHASER'S ORDER IS THE ONLY AUTHORITY FOR THE LOADS SPECIFIED ON KIRBY'S PURCHASER'S ORDER.

Kirby Building Systems

Signature: _____
Date: 12-10-13